


DRILL TYPE ANCHOR INFORMATION
(DRILL TYPE ANCHORS PROVIDED WITH THE SCALE)
FOR THE CORNER STANDS (16 REQUIRED)
FOR THE FULCRUM & LC STANDS (10 REQUIRED)
5/8" DIA X 6" STUD TYPE ANCHORS
DRILL DIA 5/8", DRILL DEPTH 3 1/2"

ANCHOR DETAIL

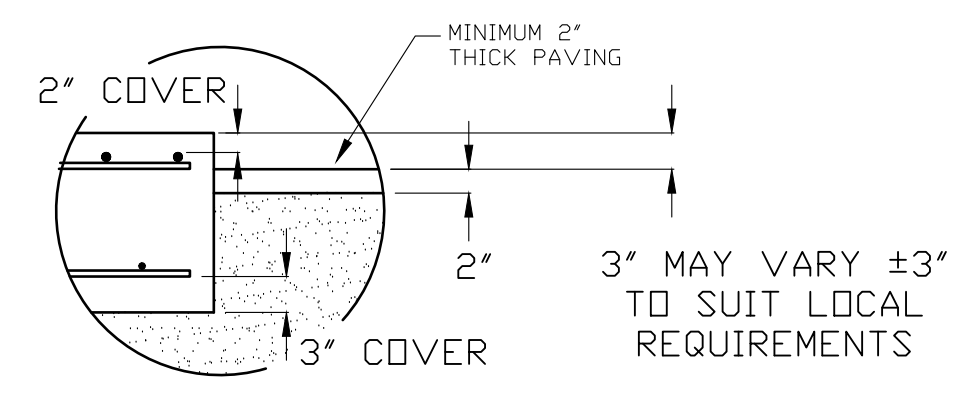


"DETAIL A"

NOTES:

- FOUNDATION DESIGN IS BASED ON A MINIMUM SOIL BEARING CAPACITY OF 3000 LB/SQ. FT. FOR SOIL CONDITIONS WHICH DO NOT MEET THIS SPECIFICATION, CONSULT WITH THE THURMAN SCALE COMPANY.
- THE FOUNDATION SHALL BE INSTALLED AT AN ELEVATION AND LOCATION TO INSURE ADEQUATE DRAINAGE AWAY FROM SCALE. A PERIMETER TRENCH AND AGGREGATE BASE MAY BE ADDED IF DRAINAGE IS NOT SUFFICIENT TO MAINTAIN 3000 LB/SQ. FT. BEARING CAPACITY.
- BOTTOM OF FOOTERS SHOULD EXTEND BELOW THE FROST LINE. AN 18 INCH FOOTER DEPTH IS MINIMUM.
- N.I.S.T. H-44 REQUIREMENTS AND LOCAL WEIGHTS AND MEASURES REGULATIONS MAY REQUIRE INSTALLATION PARAMETERS SOMEWHAT DIFFERENT THAN ILLUSTRATED ON THIS PLAN. IN ORDER TO INSURE COMPLIANCE, CONSULT THE LOCAL WEIGHTS & MEASURES OFFICE PRIOR TO CONSTRUCTION. CONCRETE OF 4000 PSI MINIMUM COMPRESSIVE STRENGTH IS REQUIRED, WITH 5-7% AIR ENTRAINMENT. VIBRATE CONCRETE WHEN POURING. FOLLOW LATEST ACI REQUIREMENTS FOR MATERIALS AND CONSTRUCTION. DO NOT CAST UNLESS TEMPERATURE IS ABOVE 40 DEGREES FAHRENHEIT.
- PIERS MUST BE LEVEL AND IN THE SAME PLANE WITHIN ±1/8 INCH.
- EXCAVATION, FORMS, REINFORCING STEEL, GUARD POSTS, AND CONCRETE FURNISHED BY OTHERS.
- DO NOT PLACE REBAR IN CLOSE PROXIMITY OF ANCHOR BOLTS.

TYPICAL SIDE ELEVATION OF SCALE INSTALLATION

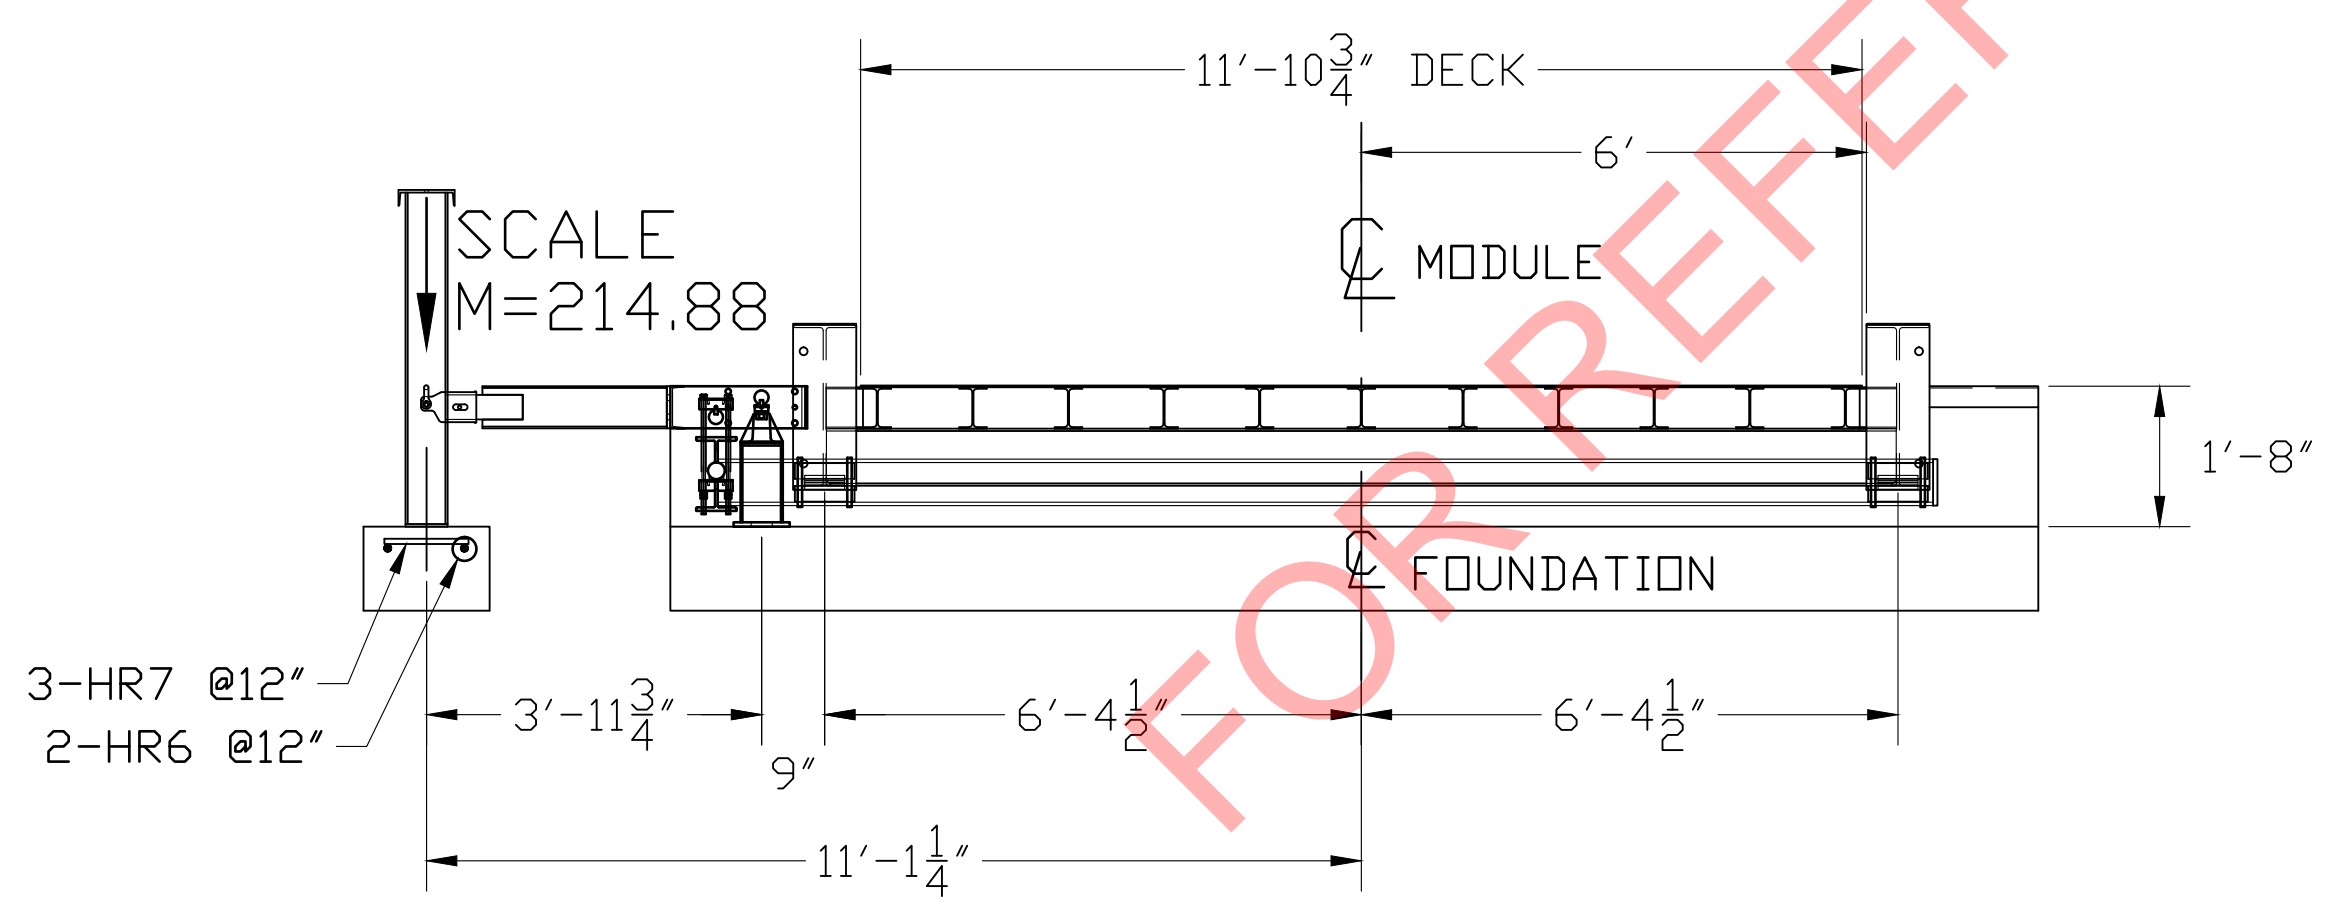

SECTION A-A

FOUNDATION REBAR SCHEDULE						
ASTM A615 GRADE 60						
MARK	QTY.	SIZE	LENGTH	WT.	REMARKS	
HR1	34	#4	9'-6"	216	(17) EA. APPROACH LONG.	
HR2	96	#4	16'-0"	1027	(14) EA. APPROACH LAT; (17) EA. PIER LAT.	
HR3	136	#4	3'-0"	273	(34) EA. PIER LONG.	
HR4	2	#4	5'-0"	7	(2) DUAL FULCRUM PIER LONG.	
HR5	12	#4	1'-4"	11	(3) EA. FULCRUM PIER LAT.	
HR6	6	#4	2'-0"	9	(2) EA. FULCRUM PIER & LC PIER LONG.	
HR7	3	#4	1'-0"	3	(3) LC PIER LAT.	
VR1	68	#4	2'-9"	125	(34) EA. END WALL VERTICAL	
				TOTAL WT.	1671	

- REINFORCING STEEL NOTES:
- REINFORCING STEEL SHALL BE FREE OF ALL MUD, DEBRIS, CEMENT GROUT, LOOSE RUST, GREASE, AND OIL.
 - TACK WELDING OF BARS IS PROHIBITED.

CONCRETE REQUIREMENTS	
4000 PSI	
AREA	QTY. (CU. YDS.)
PIERS AS SHOWN	13
APPROACHES	10
FLOOR AT 2" THICK	6
OPTIONAL APPROACH SUPPORTS	3.5
TOTAL	32.5

THIS DRAWING IS SUPPLIED AS CHECKED BELOW:
 REFERENCE (ESTIMATES ONLY, NOT FOR CONSTRUCTION)
 CERTIFIED FOR CONSTRUCTION, THURMAN #
 CUSTOMER: _____ DATE: _____
 CUSTOMER APPROVAL, RETURN ONE COPY.
 (ORDER ON HOLD UNTIL SIGNED COPY IS RETURNED)
 APPROVED AS DRAWN, APPROVED BY: _____ DATE: _____
 APPROVED AS NOTED, APPROVED BY: _____ DATE: _____

LET	BY	DATE	REVISION

8140 90K CLC
70' X 12' FOOTINGS
FOUNDATION (4 SECTION)

DATE: 11/2/12
SCALE: N/A SHEET 1 OF 1
DRAWN BY: JCR MODEL: _____
CHECKED BY: LC DRAWING NUMBER: 92696-FT
APPROVED BY: LC REVISION: 0