
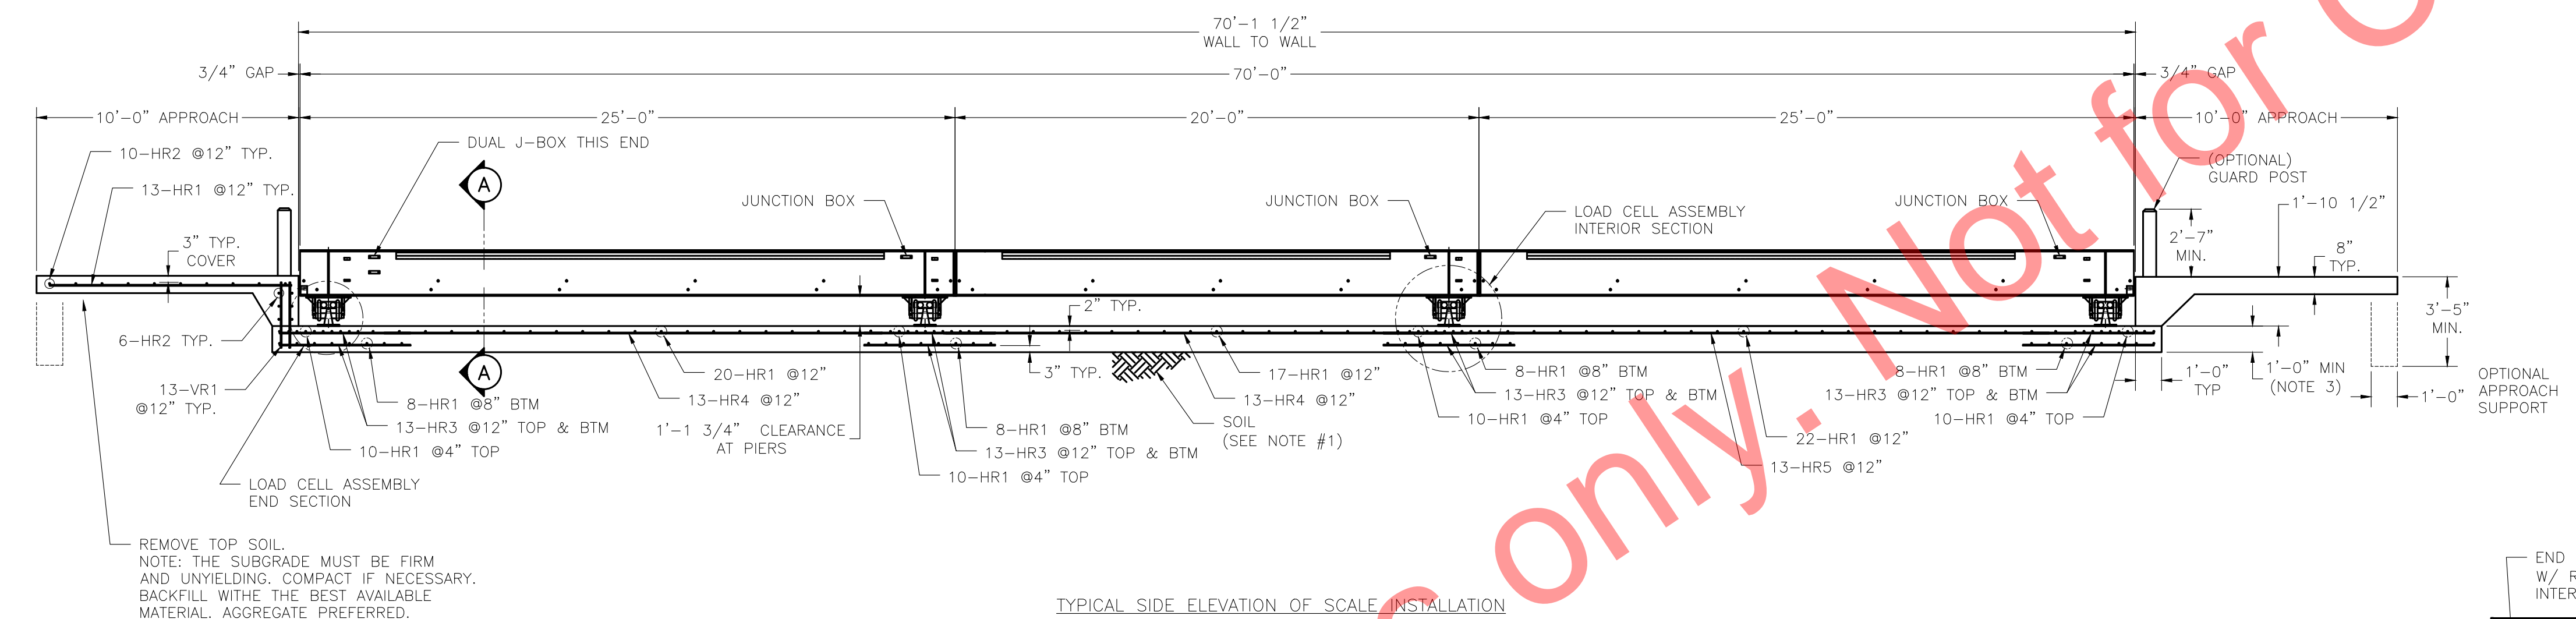
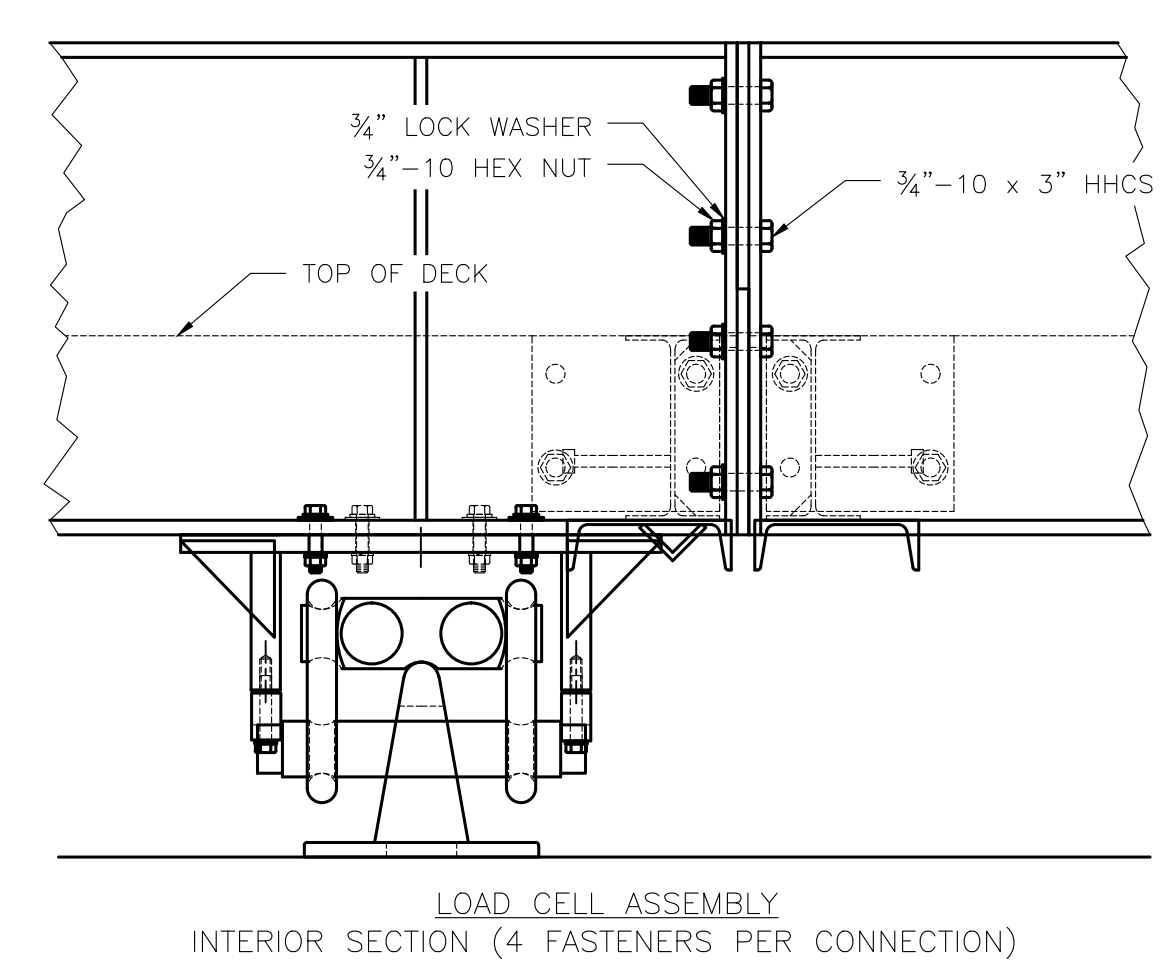


INSTALL (2) 3/4" x 8'-0" LONG GROUND RODS (TO PROJECT 3") ONE FOR GROUNDING INTALOGIX POWER SUPPLY, POSITION TO MATCH LOCATION OF CONDUIT FOR CABLE TO SCALE INDICATOR. ONE FOR GROUNDING SCALE WEIGHBRIDGE. POWER SUPPLY GROUND MUST BE SEPARATE FROM WEIGHBRIDGE GROUND. TWO GROUND RODS ARE SUPPLIED WITH SCALE.


1" MIN. CONDUIT (BY OTHERS) FOR CABLE FROM J-BOX TO SCALE HOUSE, CONDUIT TO EXTEND 2" ABOVE THE TOP OF PIER.

N.I.S.T. H-44 REQUIRES THAT ON THE APPROACH ENDS OF THIS VEHICLE SCALE, THERE SHALL BE A STRAIGHT APPROACH AT LEAST HALF THE LENGTH OF THE PLATFORM, BUT NOT REQUIRED TO BE MORE THAN 40 FEET. NOT LESS THAN 10 FEET OF ANY APPROACH ADJACENT TO THE PLATFORM SHALL BE LEVEL AND CONSTRUCTED OF CONCRETE OR SIMILAR DURABLE MATERIAL. ANY SLOPE IN THE REMAINING PORTION OF THE APPROACH SHALL INSURE EASE OF VEHICLE ACCESS, EASE FOR TESTING PURPOSES, AND DRAINAGE AWAY FROM THE SCALE.

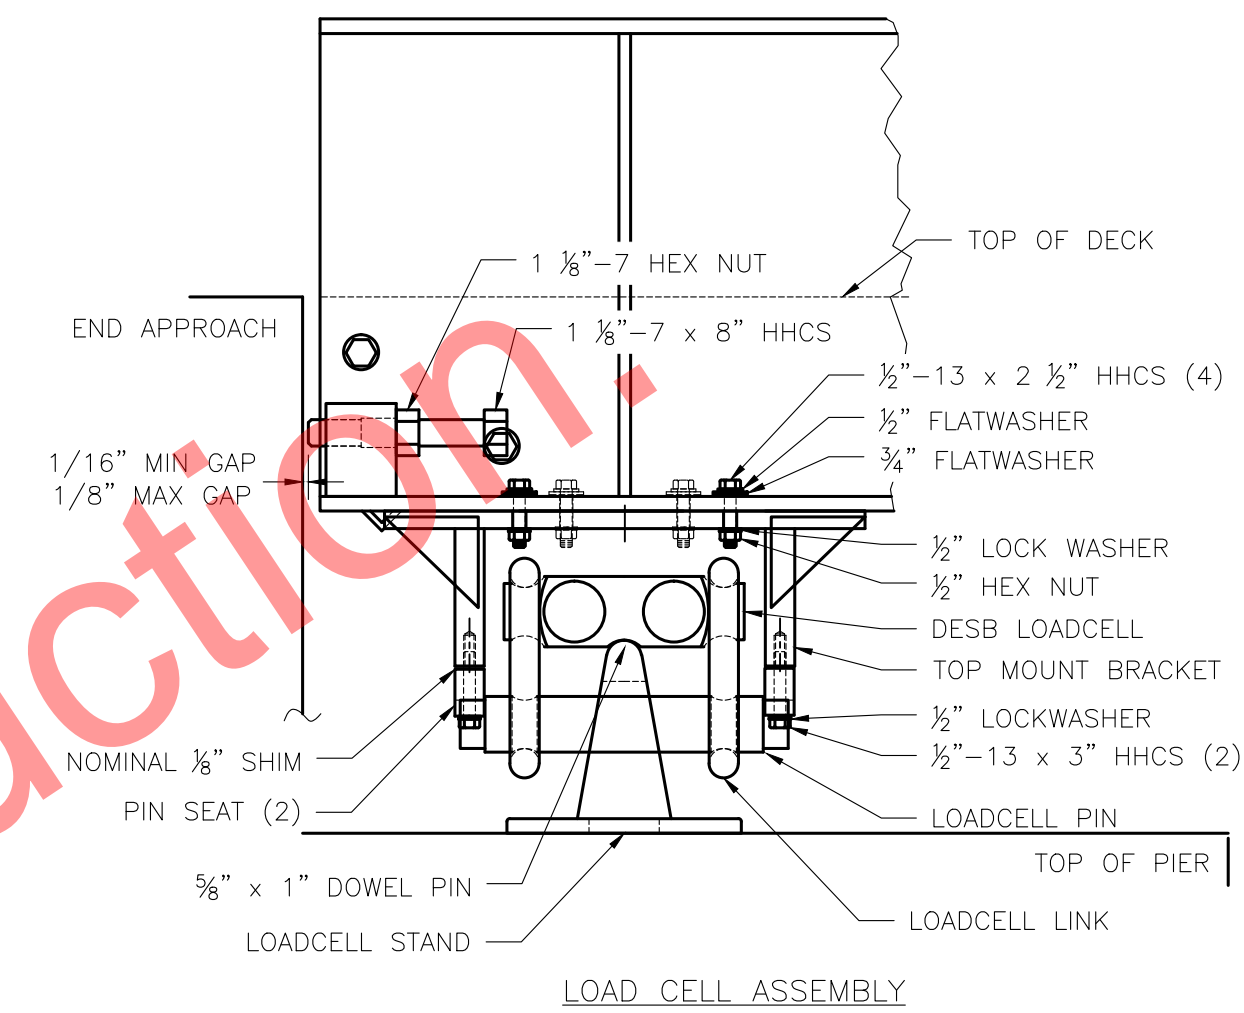

REMOVE TOP SOIL. NOTE: THE SUBGRADE MUST BE FIRM AND UNYIELDING. COMPACT IF NECESSARY. BACKFILL WITH THE BEST AVAILABLE MATERIAL. AGGREGATE PREFERRED.


TYPICAL SIDE ELEVATION OF SCALE INSTALLATION

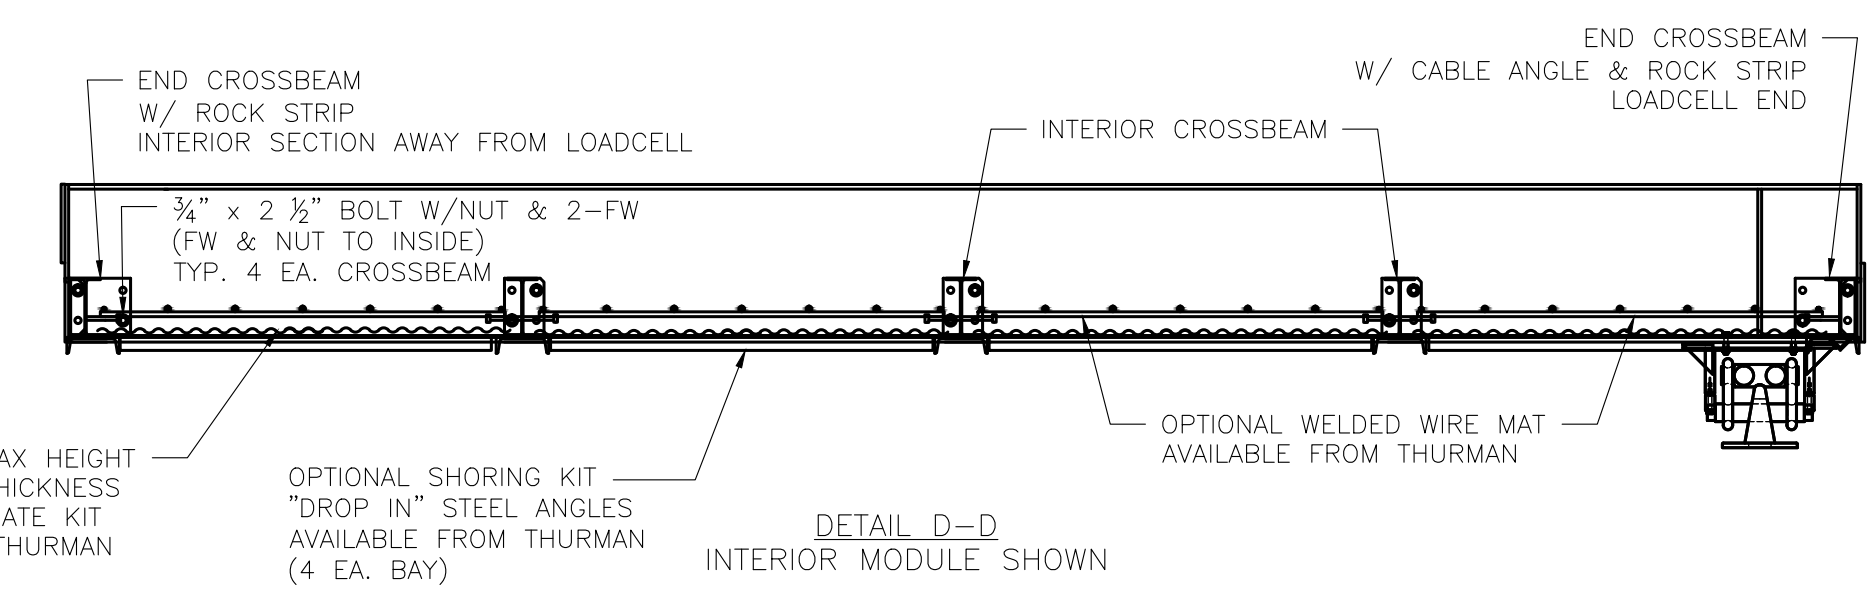

CONCRETE POURING & FINISHING INSTRUCTIONS FOR SCALE DECK:

1. FINISH THE CONCRETE DECK WITH A BULL FLOAT AND HAND TROWEL OR BROOM TO THE DESIRED FINISH.
2. THE CONCRETE IS TO BE MOIST CURED FOR SEVEN DAYS OR MAY ALTERNATIVELY RECEIVE A COAT OF LIQUID CURING COMPOUND.
3. DO NOT USE OR CALIBRATE THE SCALE UNTIL THE DECK IS CURED AND HAS REACHED 4000 PSI MINIMUM COMPRESSIVE STRENGTH.


FOUNDATION CONCRETE 4000 PSI MINIMUM		
LOCATION	QTY (CU. YDS)	
SLAB	35	
APPROACHES	8.5	
MODULES	18	
TOTAL CONCRETE	61.5 CU. YDS.	

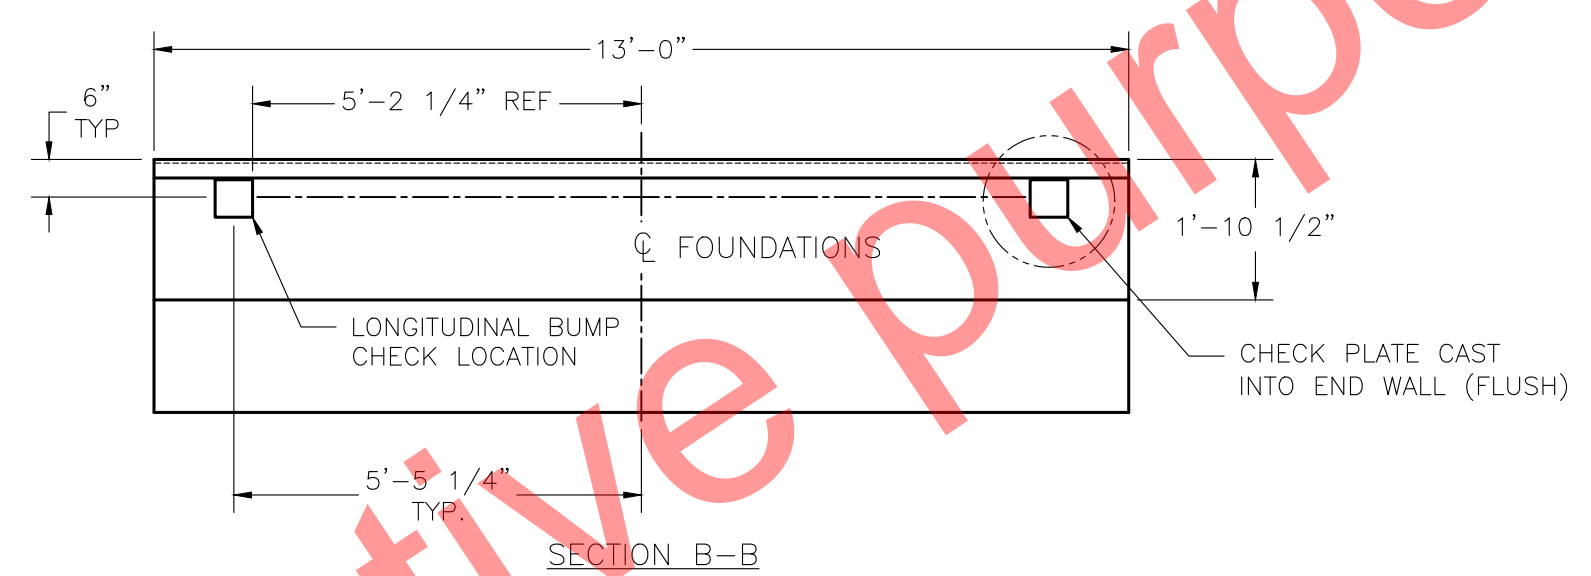

- NOTES:
1. FOUNDATION DESIGN IS BASED ON A MINIMUM SOIL BEARING CAPACITY OF 3000 LB/SQ. FT. FOR SOIL CONDITIONS WHICH DO NOT MEET THIS SPECIFICATION, CONSULT WITH THE THURMAN SCALE COMPANY.
 2. THE FOUNDATION SHALL BE INSTALLED AT AN ELEVATION AND LOCATION TO INSURE ADEQUATE DRAINAGE AWAY FROM SCALE. A PERIMETER TRENCH AND AGGREGATE BASE MAY BE ADDED IF DRAINAGE IS NOT SUFFICIENT TO MAINTAIN 3000 LB/SQ. FT. BEARING CAPACITY.
 3. BOTTOM OF SLAB SHOULD EXTEND BELOW THE FROST LINE. AN 12 INCH SLAB DEPTH IS MINIMUM.
 4. N.I.S.T. H-44 REQUIREMENTS AND LOCAL WEIGHTS AND MEASURES REGULATIONS MAY REQUIRE INSTALLATION PARAMETERS SOMEWHAT DIFFERENT THAN ILLUSTRATED ON THIS PLAN. IN ORDER TO INSURE COMPLIANCE, CONSULT THE LOCAL WEIGHTS & MEASURES OFFICE PRIOR TO CONSTRUCTION.
 5. CONCRETE OF 4000 PSI MINIMUM COMPRESSIVE STRENGTH IS REQUIRED, WITH 5-7% AIR ENTRAINMENT. VIBRATE CONCRETE WHEN POURING. FOLLOW LATEST ACI REQUIREMENTS FOR MATERIALS AND CONSTRUCTION. DO NOT CAST UNLESS TEMPERATURE IS ABOVE 40 DEGREES FAHRENHEIT.
 6. EXCAVATION, FORMS, REINFORCING STEEL, GUARD POSTS, AND CONCRETE FURNISHED BY OTHERS. OPTIONAL REBAR KITS (FOR THE SCALE DECK) ARE AVAILABLE FROM THURMAN.
 7. DO NOT PLACE REBAR IN CLOSE PROXIMITY OF ANCHOR BOLTS.
 8. A MINIMUM OF 24" OF CLEARANCE IS REQUIRED ON JUNCTION BOX SIDE OF THE SCALE NEAR THE BOX MOUNTS.
 9. CAUTION! THE MAIN GIRDERS SHOULD NEVER BE USED AS A STEP. SLIPPERY WHEN WET.

MODULE REINFORCING SCHEDULE ASTM 615 - GRADE 60					
MARK	QTY	SIZE	LENGTH	WEIGHT (LBS)	REMARKS
D1	98	#6	10'-3"	1509	(7) EA. BAY, PERPENDICULAR TO TRAFFIC
D2	140	#6	4'-6"	947	(10) EA. BAY, PARALLEL TO TRAFFIC
TOTAL WEIGHT				2,456	

FOUNDATION REINFORCING SCHEDULE ASTM 615 - GRADE 60					
MARK	QTY	SIZE	LENGTH	WEIGHT (LBS)	REMARKS
HR1	163	#4	12'-6"	1361	(14) APPROACH, FOOTING, WASHOUT
HR2	26	#4	9'-6"	165	(13) LONG, APPROACH
HR3	104	#4	5'-0"	348	(26) LONG, FOOTING
HR4	26	#4	19'-0"	330	(13) LONG, WASHOUT, BASE, INTERIOR
HR5	13	#4	21'-0"	183	(13) LONG, WASHOUT, RH END
VR1	52	#4	2'-6"	87	(26) EA. END WALL VERT.
TOTAL WEIGHT				2,474	

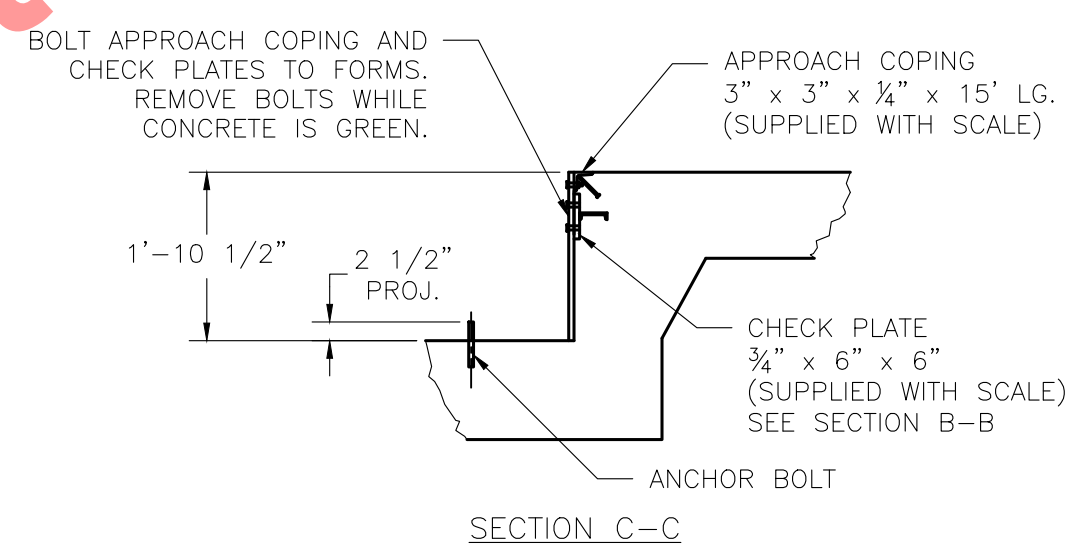

DRILL TYPE ANCHOR INFORMATION (DRILL TYPE ANCHORS PROVIDED WITH THE SCALE)
FOR THE LC STANDS (16 REQUIRED)
5/8 DIA X 6" STUD TYPE ANCHORS
DRILL DIA 5/8", DRILL DEPTH 3 1/2"

ANCHOR DETAIL

- ASSEMBLY
10. POSITION LOAD CELL ASSEMBLIES IN APPROXIMATE LOCATIONS.
 11. ASSEMBLE THE GIRDERS W/ THE CHECK BLOCK AND PROVISION FOR 2 LC FIRST. LAYOUT GIRDERS & LOOSELY ATTACH CROSSBEAMS. CROSS-SQUARE AND TIGHTEN BOLTS. JACK UP & ATTACH TOP BRACKETS & PIN SEATS TO THE BOTTOM FLANGE OF THE GIRDERS.
 12. SET THE LOADCELL ASSY UNDER THE PIN SEATS OF THE BASE MODULE.
 13. ASSEMBLE REMAINING MODULES BUILDING FROM THE BASE MODULE. PLACE NEXT PAIR OF GIRDERS ON STEP PLATE OF BASE MODULE & ON LOADCELL ASSY. INSTALL THE MODULE CONNECTION BOLTS THROUGH THE CONNECTION JOINT. LOOSELY ATTACH CROSSBEAMS. REPEAT UNTIL ALL MODULES ARE BUILT.
 14. CHECK SQUARENESS OF THE SCALE & ADJUST IF NECESSARY TO BRING INTO SQUARE. MAINTAIN EQUAL DISTANCE TO PIT WALL AT EACH END.
 15. TIGHTEN ALL CROSSBEAM BOLTS ONE-HALF TURN PAST SNUG. TIGHTEN ALL MODULE CONNECTION BOLTS. SET LONGITUDINAL CHECK BOLTS. ANCHOR STANDS AFTER LOADCELL ASSY PLUMB.
- DECK REINFORCEMENT
16. TO PREVENT PAN FROM SAGGING WHILE POURING, ADDITIONAL SHORING SUPPORT BENEATH THE CORRUGATED PAN IS REQUIRED. THURMAN OFFERS OPTION SHORING KIT FOR THIS PURPOSE.
 17. CORRUGATED PAN SHOULD HAVE THE FOLLOWING MINIMUM SPECIFICATIONS: THICKNESS: 24 GAUGE MIN, PITCH: 2 1/2". HEIGHT: 5/8" MAX CUT TO LENGTH: 7'-0" X 2'-6"
 18. IF SUPPLIED WITH OPTIONAL REBAR MAT, TIE ABOVE STUDS. IF REINFORCEMENT SUPPLIED BY OTHERS, FOLLOW REBAR SCHEDULE.
 19. POUR CONCRETE. SEE NOTE 5 ABOVE.

THIS DRAWING IS SUPPLIED AS CHECKED BELOW:

REFERENCE (ESTIMATES ONLY, NOT FOR CONSTRUCTION)

CERTIFIED FOR CONSTRUCTION, THURMAN SERIAL#

CUSTOMER: _____ DATE: _____

CUSTOMER P.O.# _____ DATE: _____

CUSTOMER APPROVAL, RETURN ONE COPY. (ORDER ON HOLD UNTIL SIGNED COPY IS RETURNED)

APPROVED AS DRAWING, APPROVED BY: _____ DATE: _____

APPROVED AS NOTED, APPROVED BY: _____ DATE: _____

REVISIONS			
REV	BY	DATE	DESCRIPTION
1	JCR	3/31/2015	UPDATED TITLE BLOCK, DRAFTING STANDARDS, BEAM SIZES, & ADDED OVERALL WIDTH DIMENSION TO SECTION A-A

8530KD 90K CLC 70' x 10' FOUNDATION DRAWING (FOOTINGS) 4 SECTION, DESB LOAD CELL (FULL SLAB)

THURMAN SCALE
SCALE: VARIES DRAWN: LDC CHECKED: _____
SHEET: 1 OF 1 DATE: 10/08/09 APPROVED: _____
DRAWING NUMBER: 92456-SL REV: 1